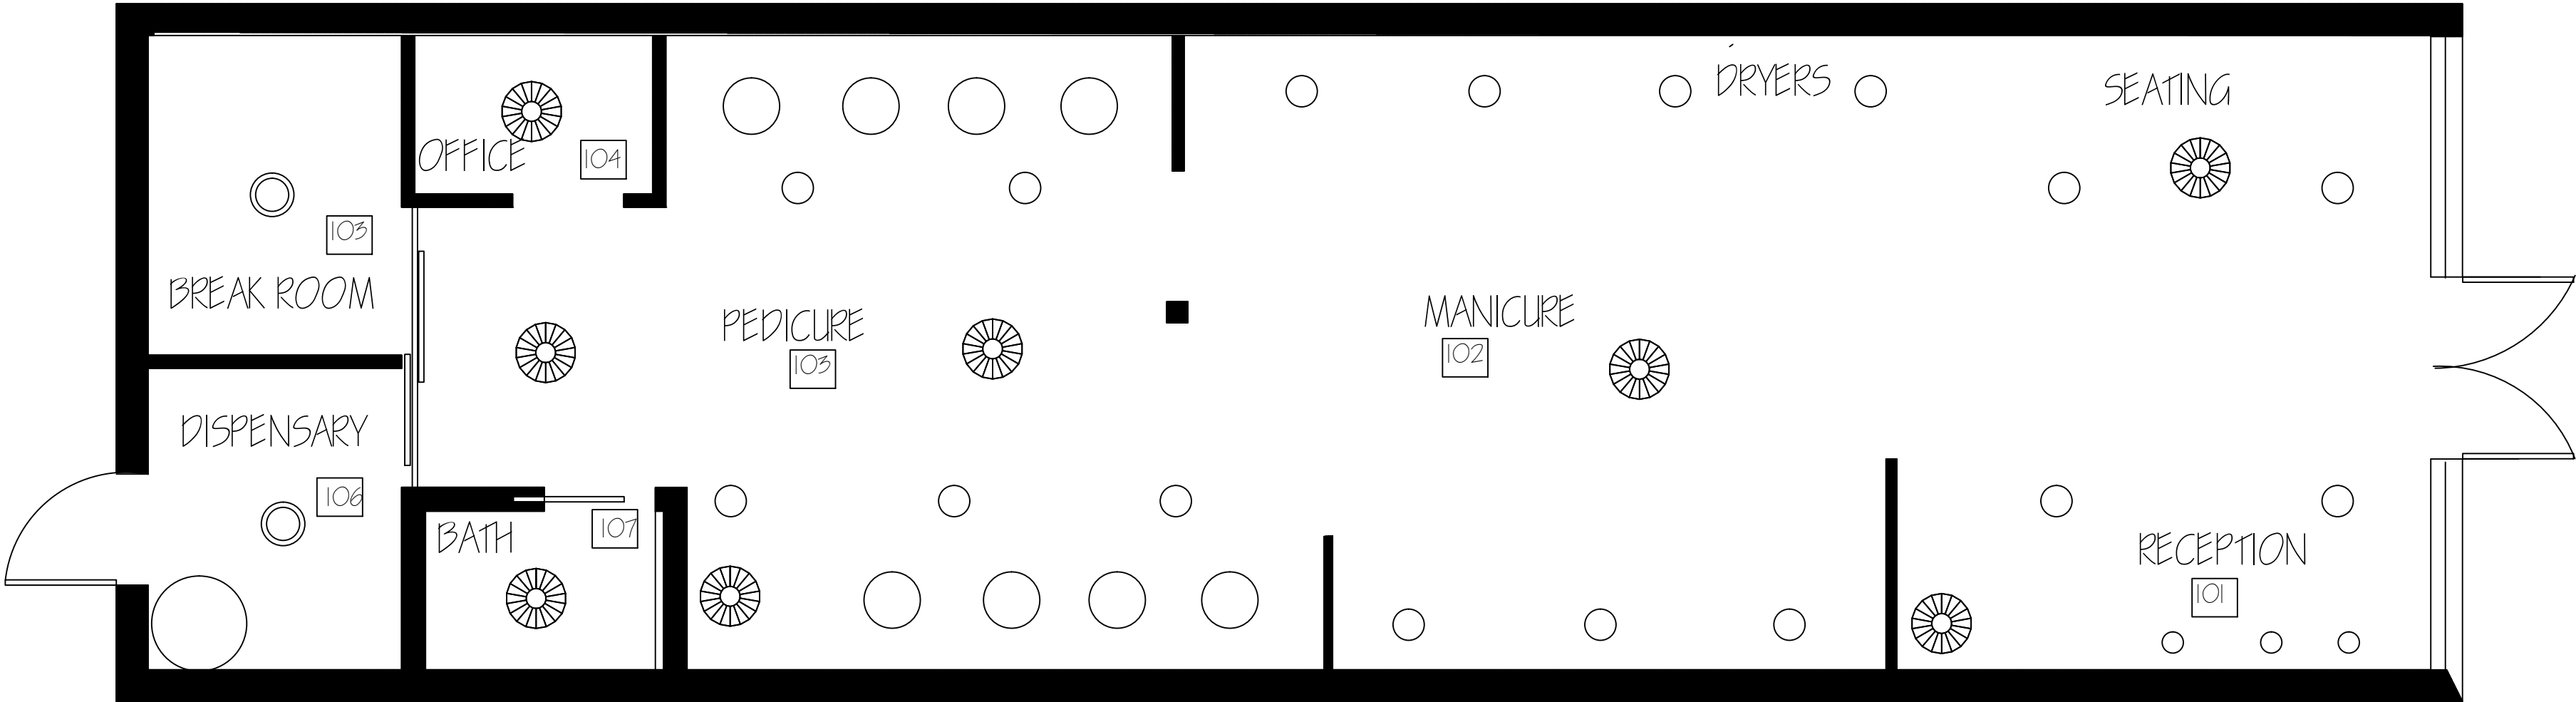


2

NAIL SALON REFLECTED CEILING PLAN

SCALE 1/4" = 1'