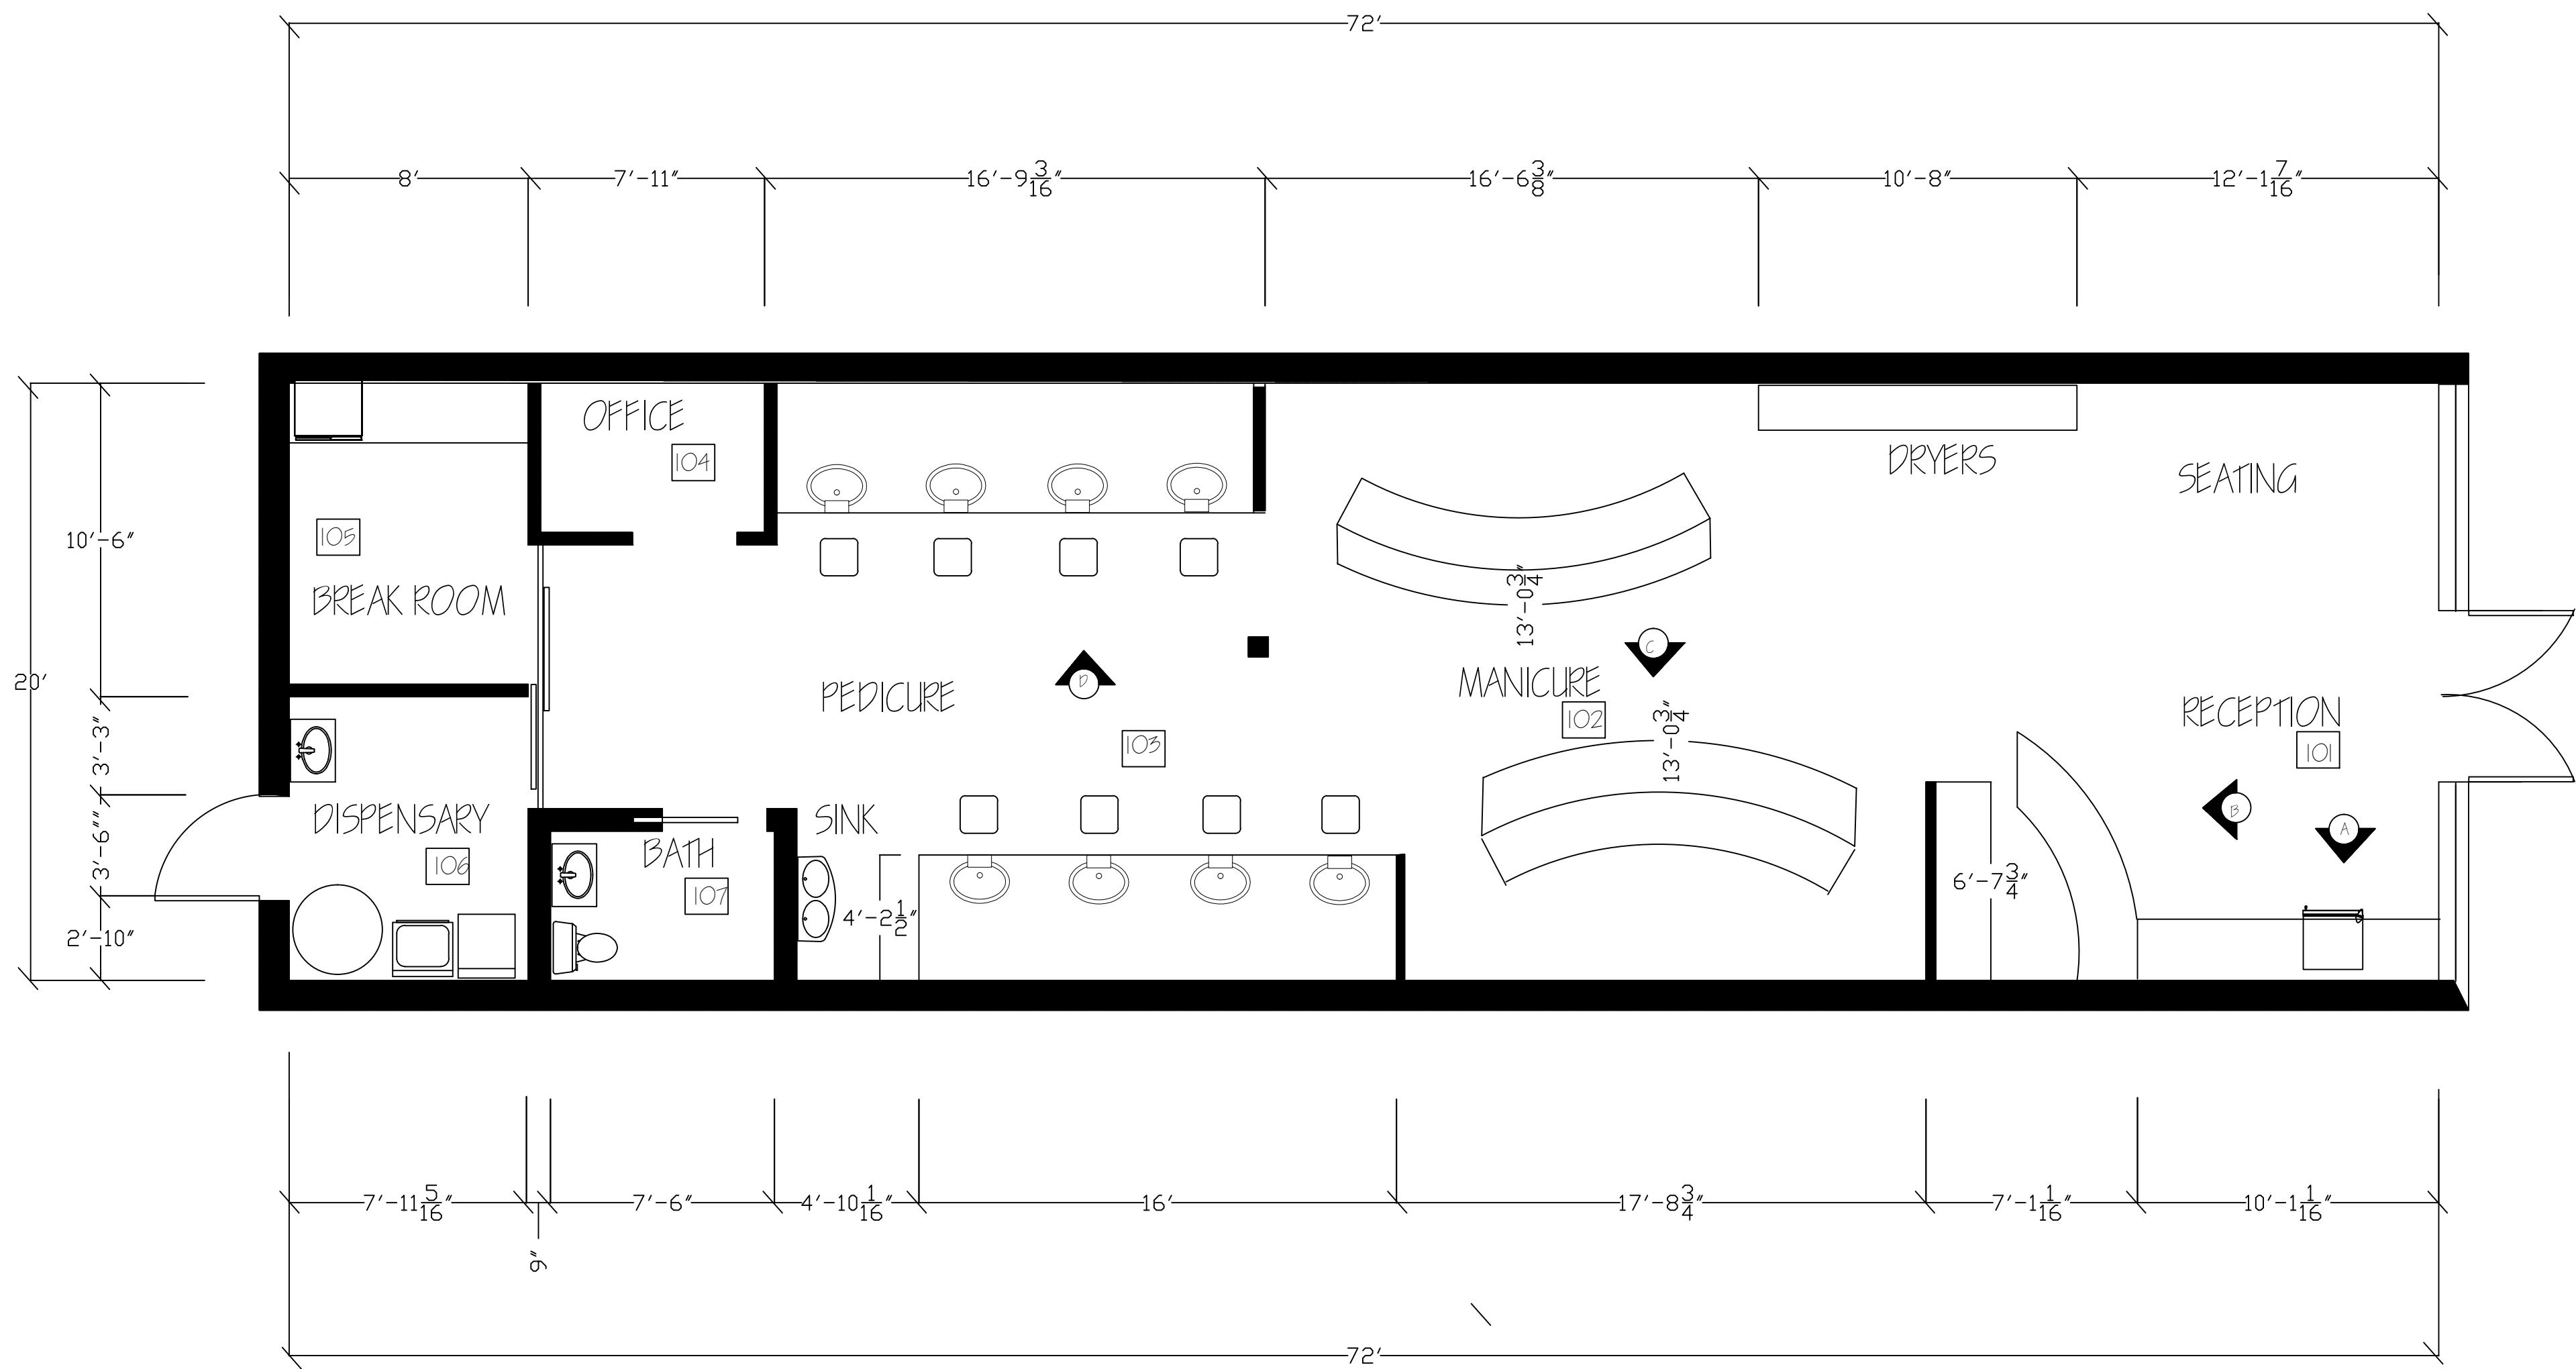


NAIL SALON NEW CONSTRUCTION PLAN

SCALE 1/ 4" = 1'